


Royan High school Legend of Site Plan

A	Planned Building
B	Planned Latrines 5
C	Planned Water well, Dept (20)m
D	Hand washing station(1)
E	Planned Boundary wall(232m)
F	Existing Latrines

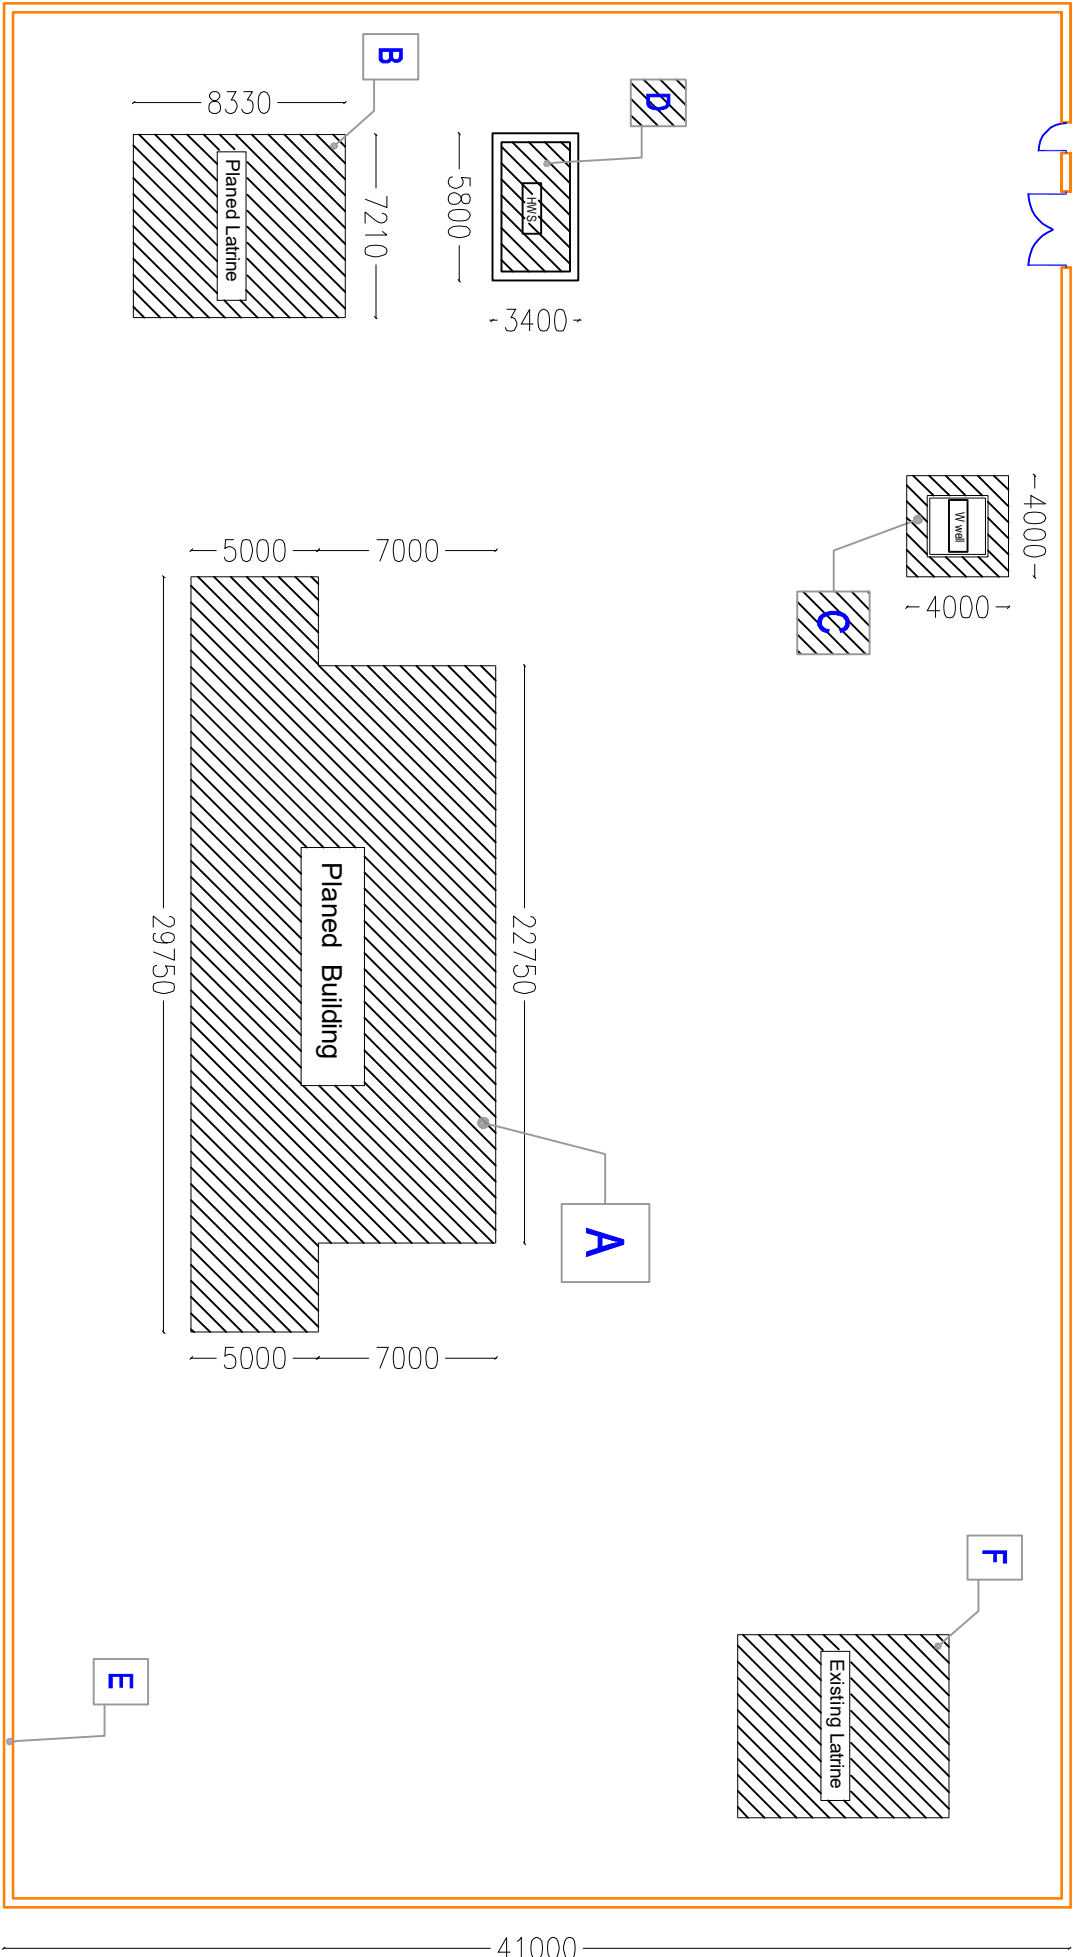

01 Site plan of Royan High school

N/S

- Note:
1. All dimensions are in mm unless otherwise specified
 2. The planned activities will be constructed based on the site condition



Ministry of Education Infrastructure
Service department (I.S.D)

Designed by:		
Drawn by:	Eng Shukruddin Nusrati	
Checked By:	Eng Nazifullah Akrami	
Approved by:		
Visa Committee:		

No.	Submission Description:	Date:
(01)	For Tender/It drawn from primary data	10/07/2023

Contract No:	
Contract Date:	
Fiscal Year:	
Drawn Code:	
Paper Size:	A3
Pilot Date:	
Scale:	

ISD (Ministry of Education Infrastructure Service Department)
Royan High school
Daikundi, Afghanistan

School Code
(34060021)