


82500

Timran school Legend of Site Plan

A	Planned Building
B	Planned Latrines 5
C	Planned Water well, Dept (60)m
D	Hand washing station(1)
E	Planned Boundary wall(295m)

65000

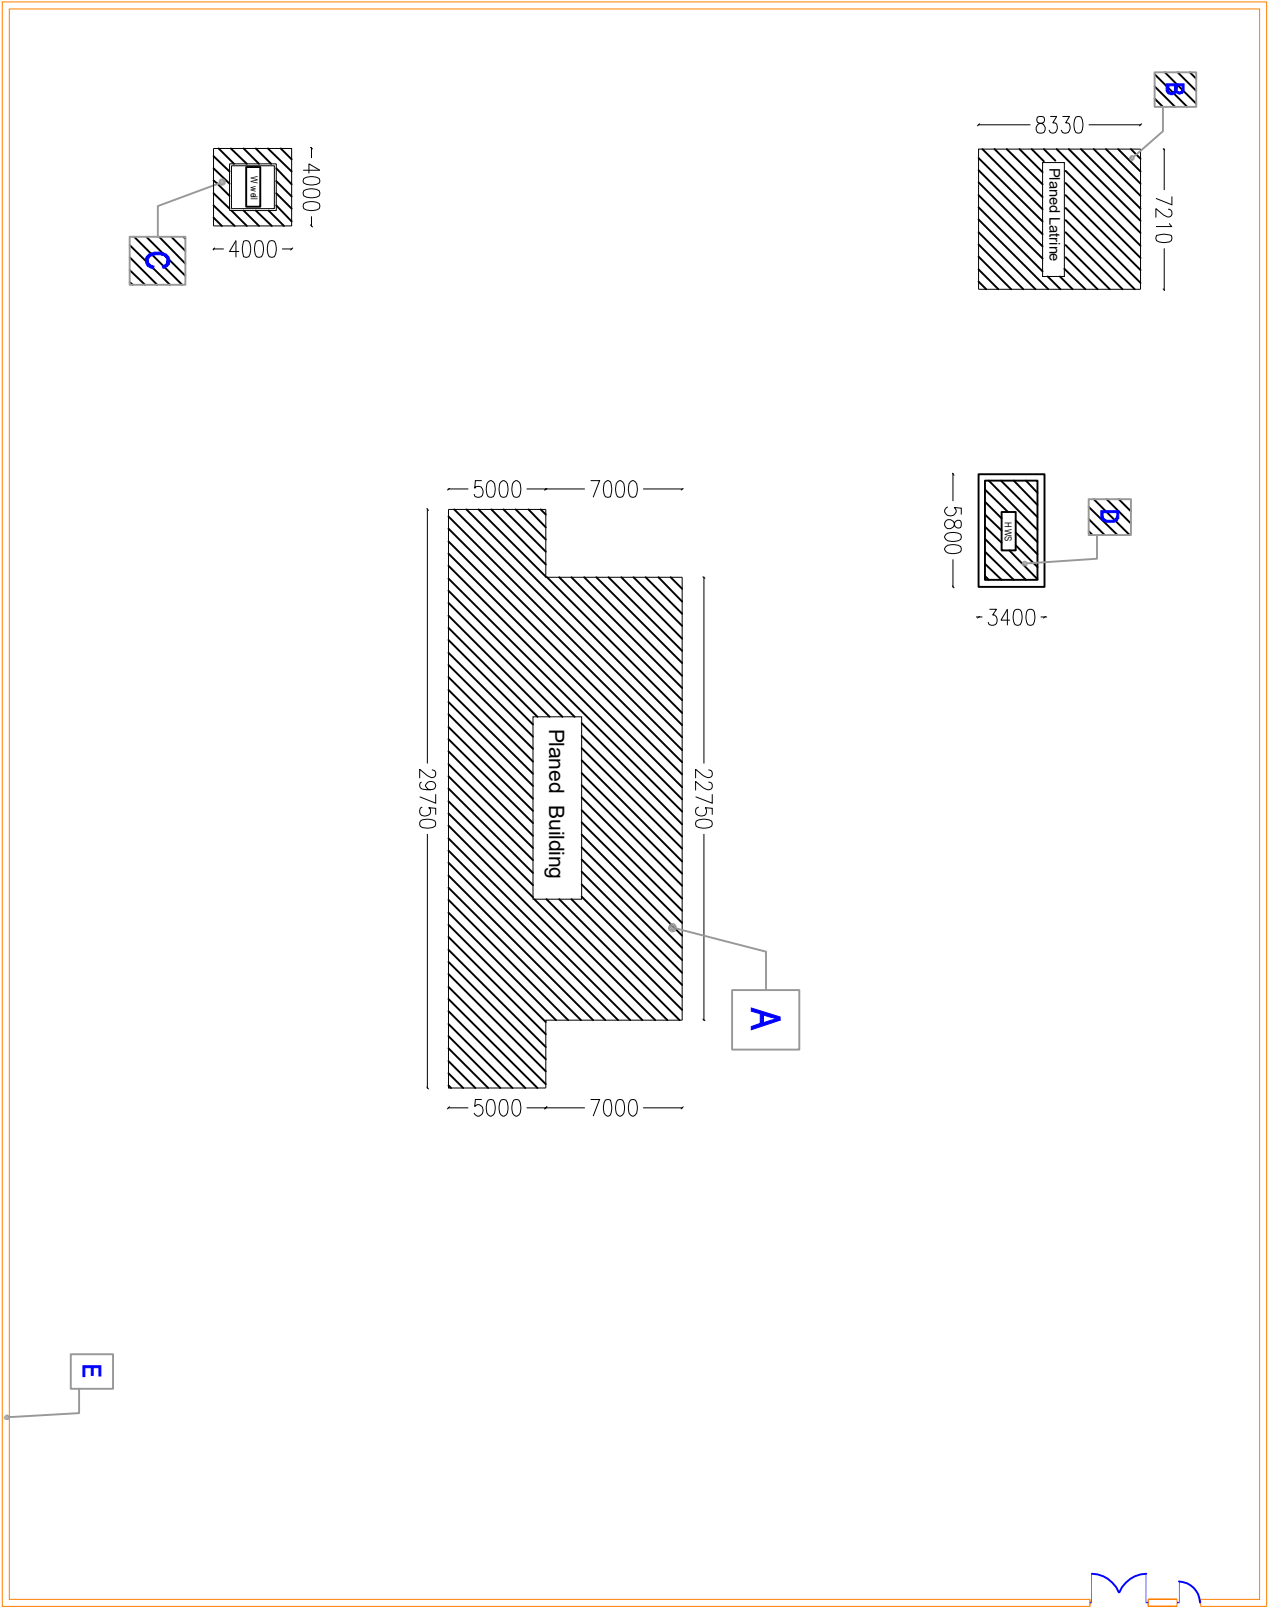

Note:

1. All dimensions are in mm unless otherwise specified
2. The planned activities will be constructed based on the site condition

01 | Site plan of Timran school

N/S



Ministry of Education Infrastructure  
Service department (I.S.D)

Designed by:

Drawn by:

Checked By  
WASH Focal point :

Approved by  
Visa Committee:

Eng Shukruddin Nusrati

Eng Nazirullah Akrami

No.

Submission  
Description:

(01)  
For Tender(If drawn from primary  
data)

Date:

10/07/2023

Contract No:

Contract Date:

Fiscal Year:

Drawn Code:

Paper Size:

Plot Date:

Scale:

ISD ( Ministry of Education Infrastructure Service Department)

Timran school

Daikundi, Afghanistan

School Code  
(340600011)