


Nadak school Legend of Site Plan

A	Planned Building
B	Planned Latrines 5
C	Planned Boundary wall(190m)
D	Planned Hand washing station(1)
E	Pipe scheme with (L=300m)

01	Site plan of Nadak school
	N/S

Note:

- 1. All dimensions are in mm unless otherwise specified
- 2.The planned activities will be constructed based on the site condition

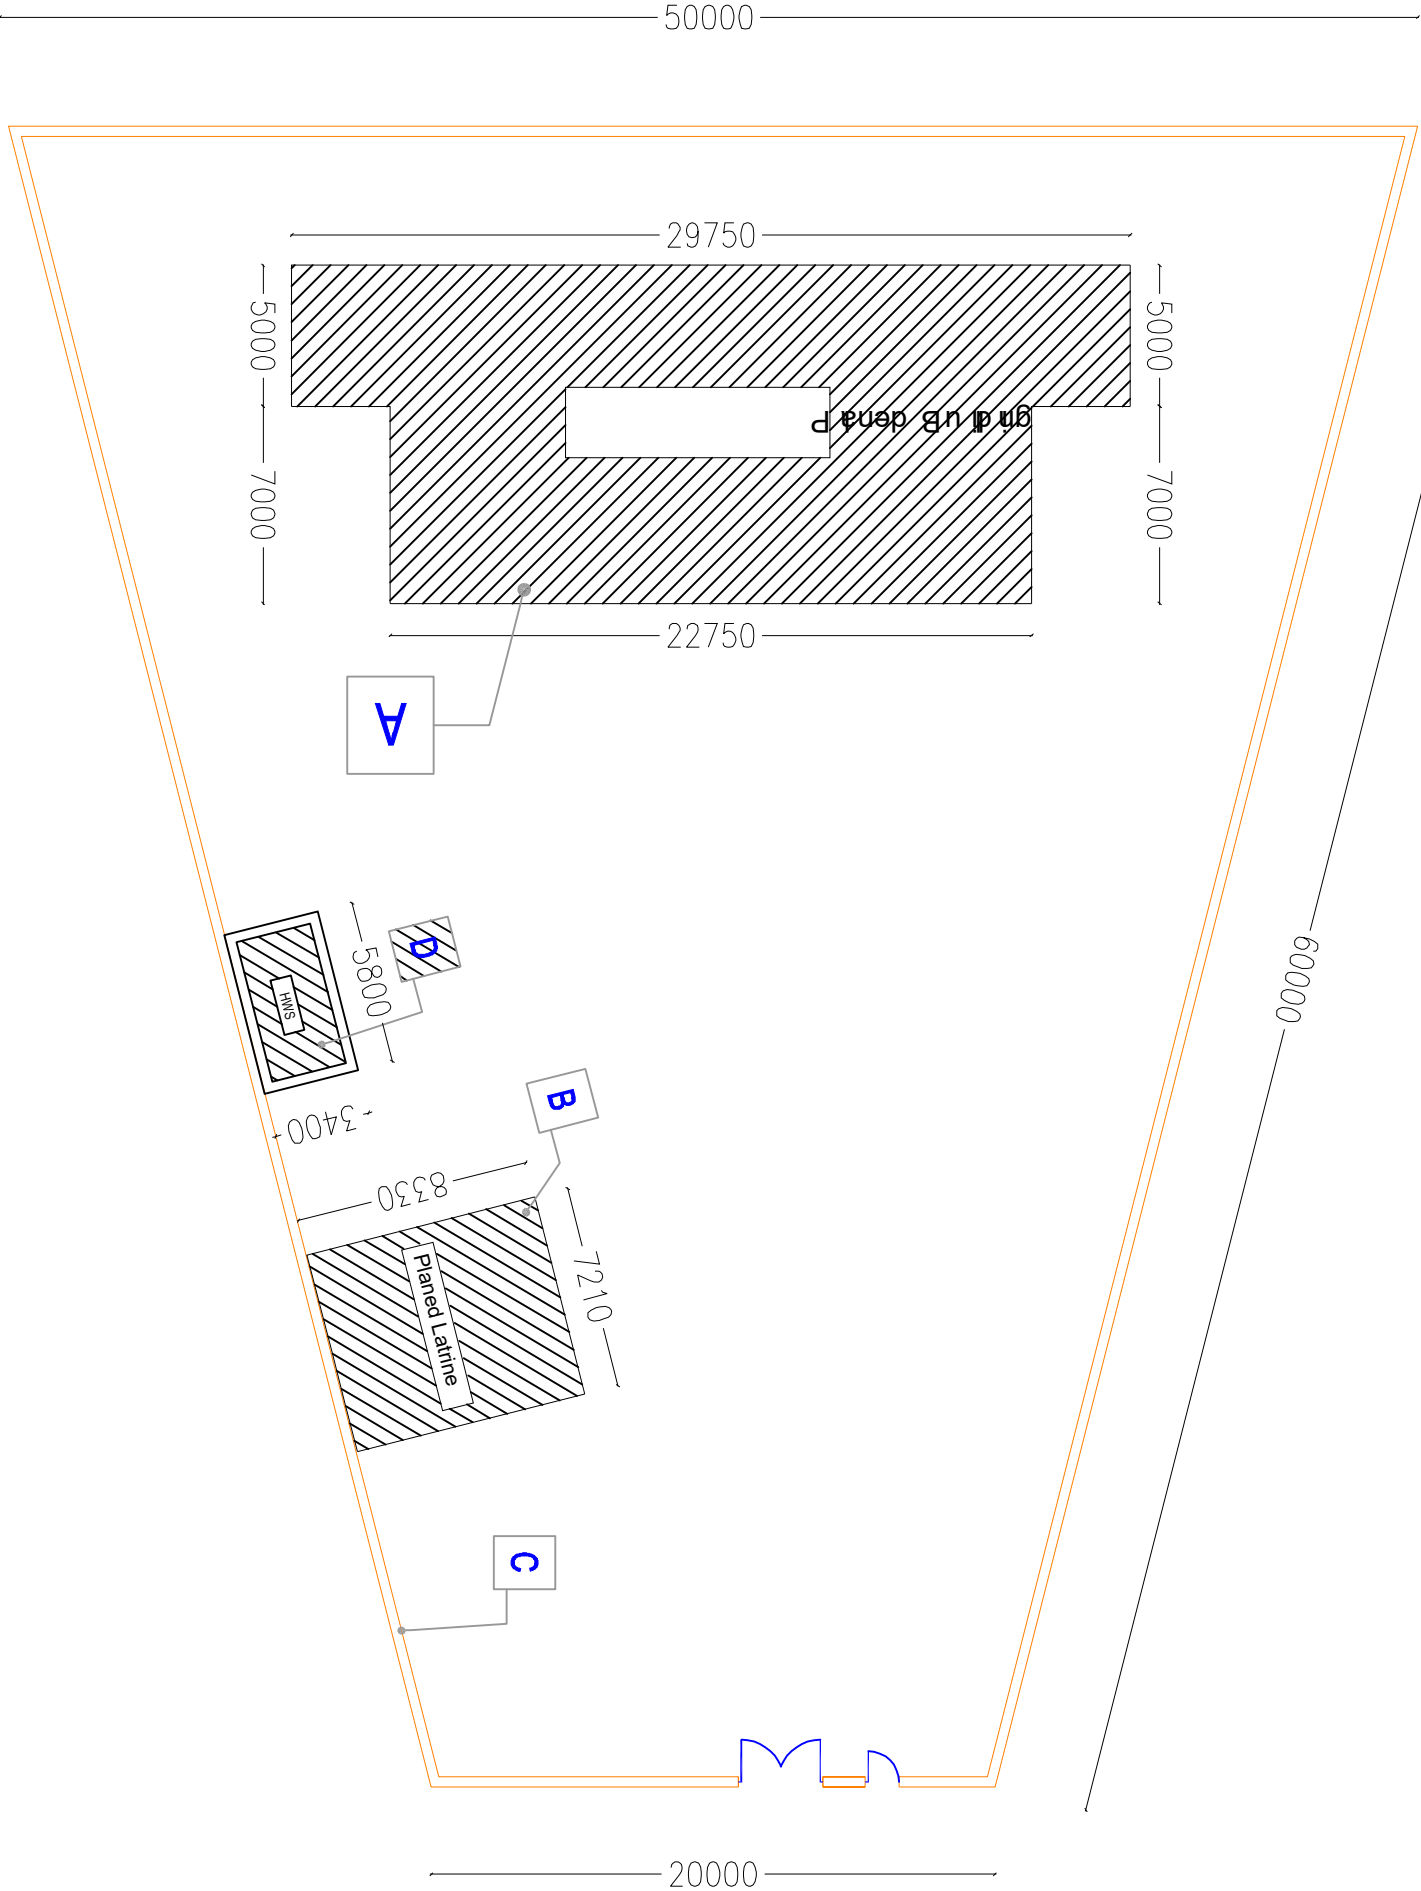

Ministry of Education Infrastructure
Service department (U.S.D)

Designed by:	
Drawn by:	Eng Shukruddin Nusrati
Checked By:	Eng Nazirullah Akrami
Approved by:	
Visa Committee:	

No.	Submission	Date:
(10)	For Tender/It drawn from primary data	10/07/2023

Contract No:	
Contract Date:	
Fiscal Year:	
Drawn Code:	
Paper Size:	A3
Plot Date:	
Scale:	

ISD (Ministry of Education Infrastructure Service Department)
Nadak school
Daikundi, Afghanistan

School Code
(340700009)