

Zard Gulan School Legend of Site Plan


A	Planned Building
B	Planned Latrines 5
C	Planned Water well, Dept (35)m
D	Hand washing station(1)
E	Planned Boundary wall(256m)

01 Site plan of Zard Gulan School

N/S

Note:

1. All dimensions are in mm unless otherwise specified
2. The planned activities will be constructed based on the site condition

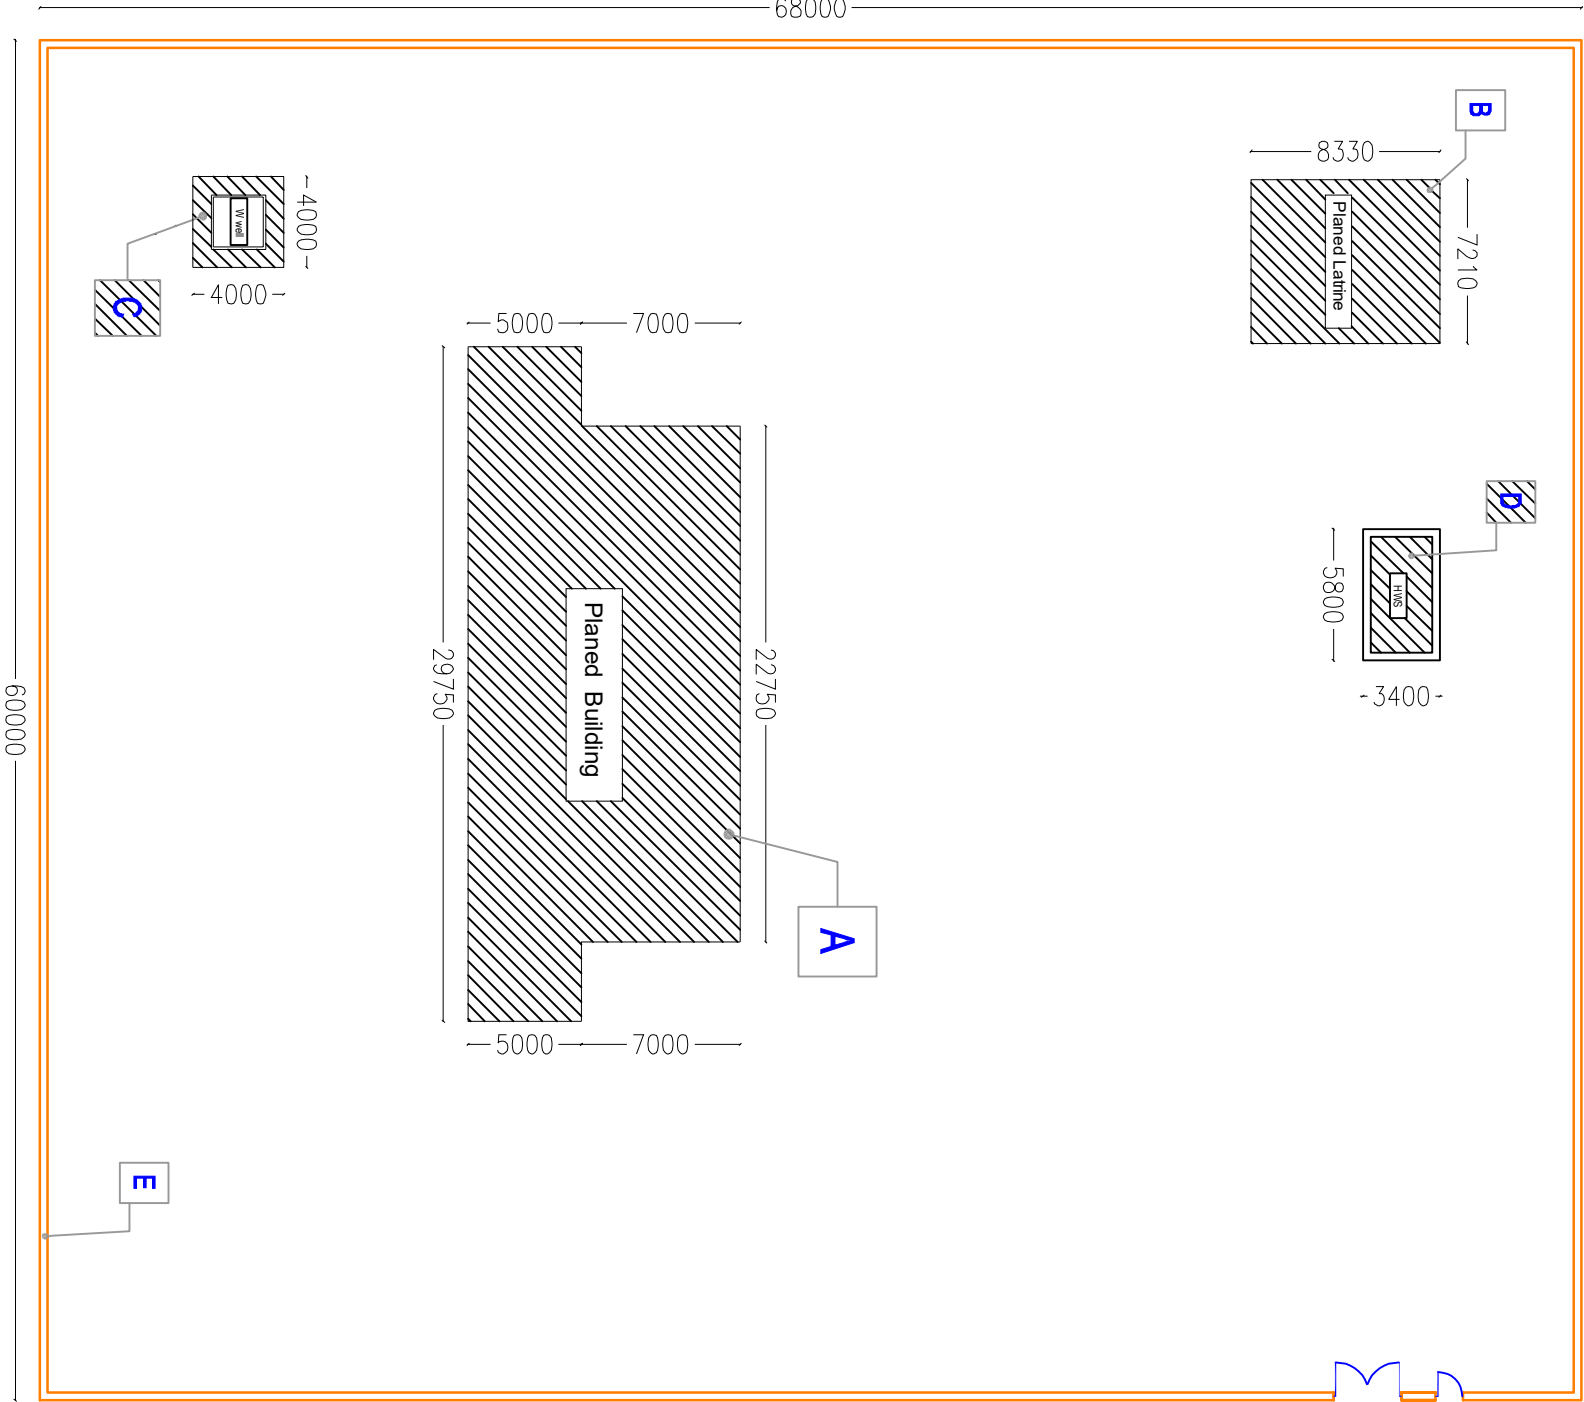

Ministry of Education Infrastructure
Service department (I.S.D)

Designed by:		
Drawn by:	Eng Shukruddin Nusrati	
Checked By WASH Focal point :	Eng Nazirullah Akrami	
Approved by Visa Committee:		

No.	Submission Description:	Date:
(01)	For Tender(If drawn from primary data)	10/07/2023

Contract No:	
Contract Date:	
Fiscal Year:	
Drawn Code:	
Paper Size:	A3
Pilot Date:	
Scale:	

ISD (Ministry of Education Infrastructure Service Department)
Zard Gulan School
Daikundi, Afghanistan

School Code
(34040005)