


Legend of Site Plan: Wachki School

A	Planed Building
B	Planed Latrine
C	Planed Water well, Dept (35)m
D	Hand washing station(1)
E	Planed Boundary wall(254m)

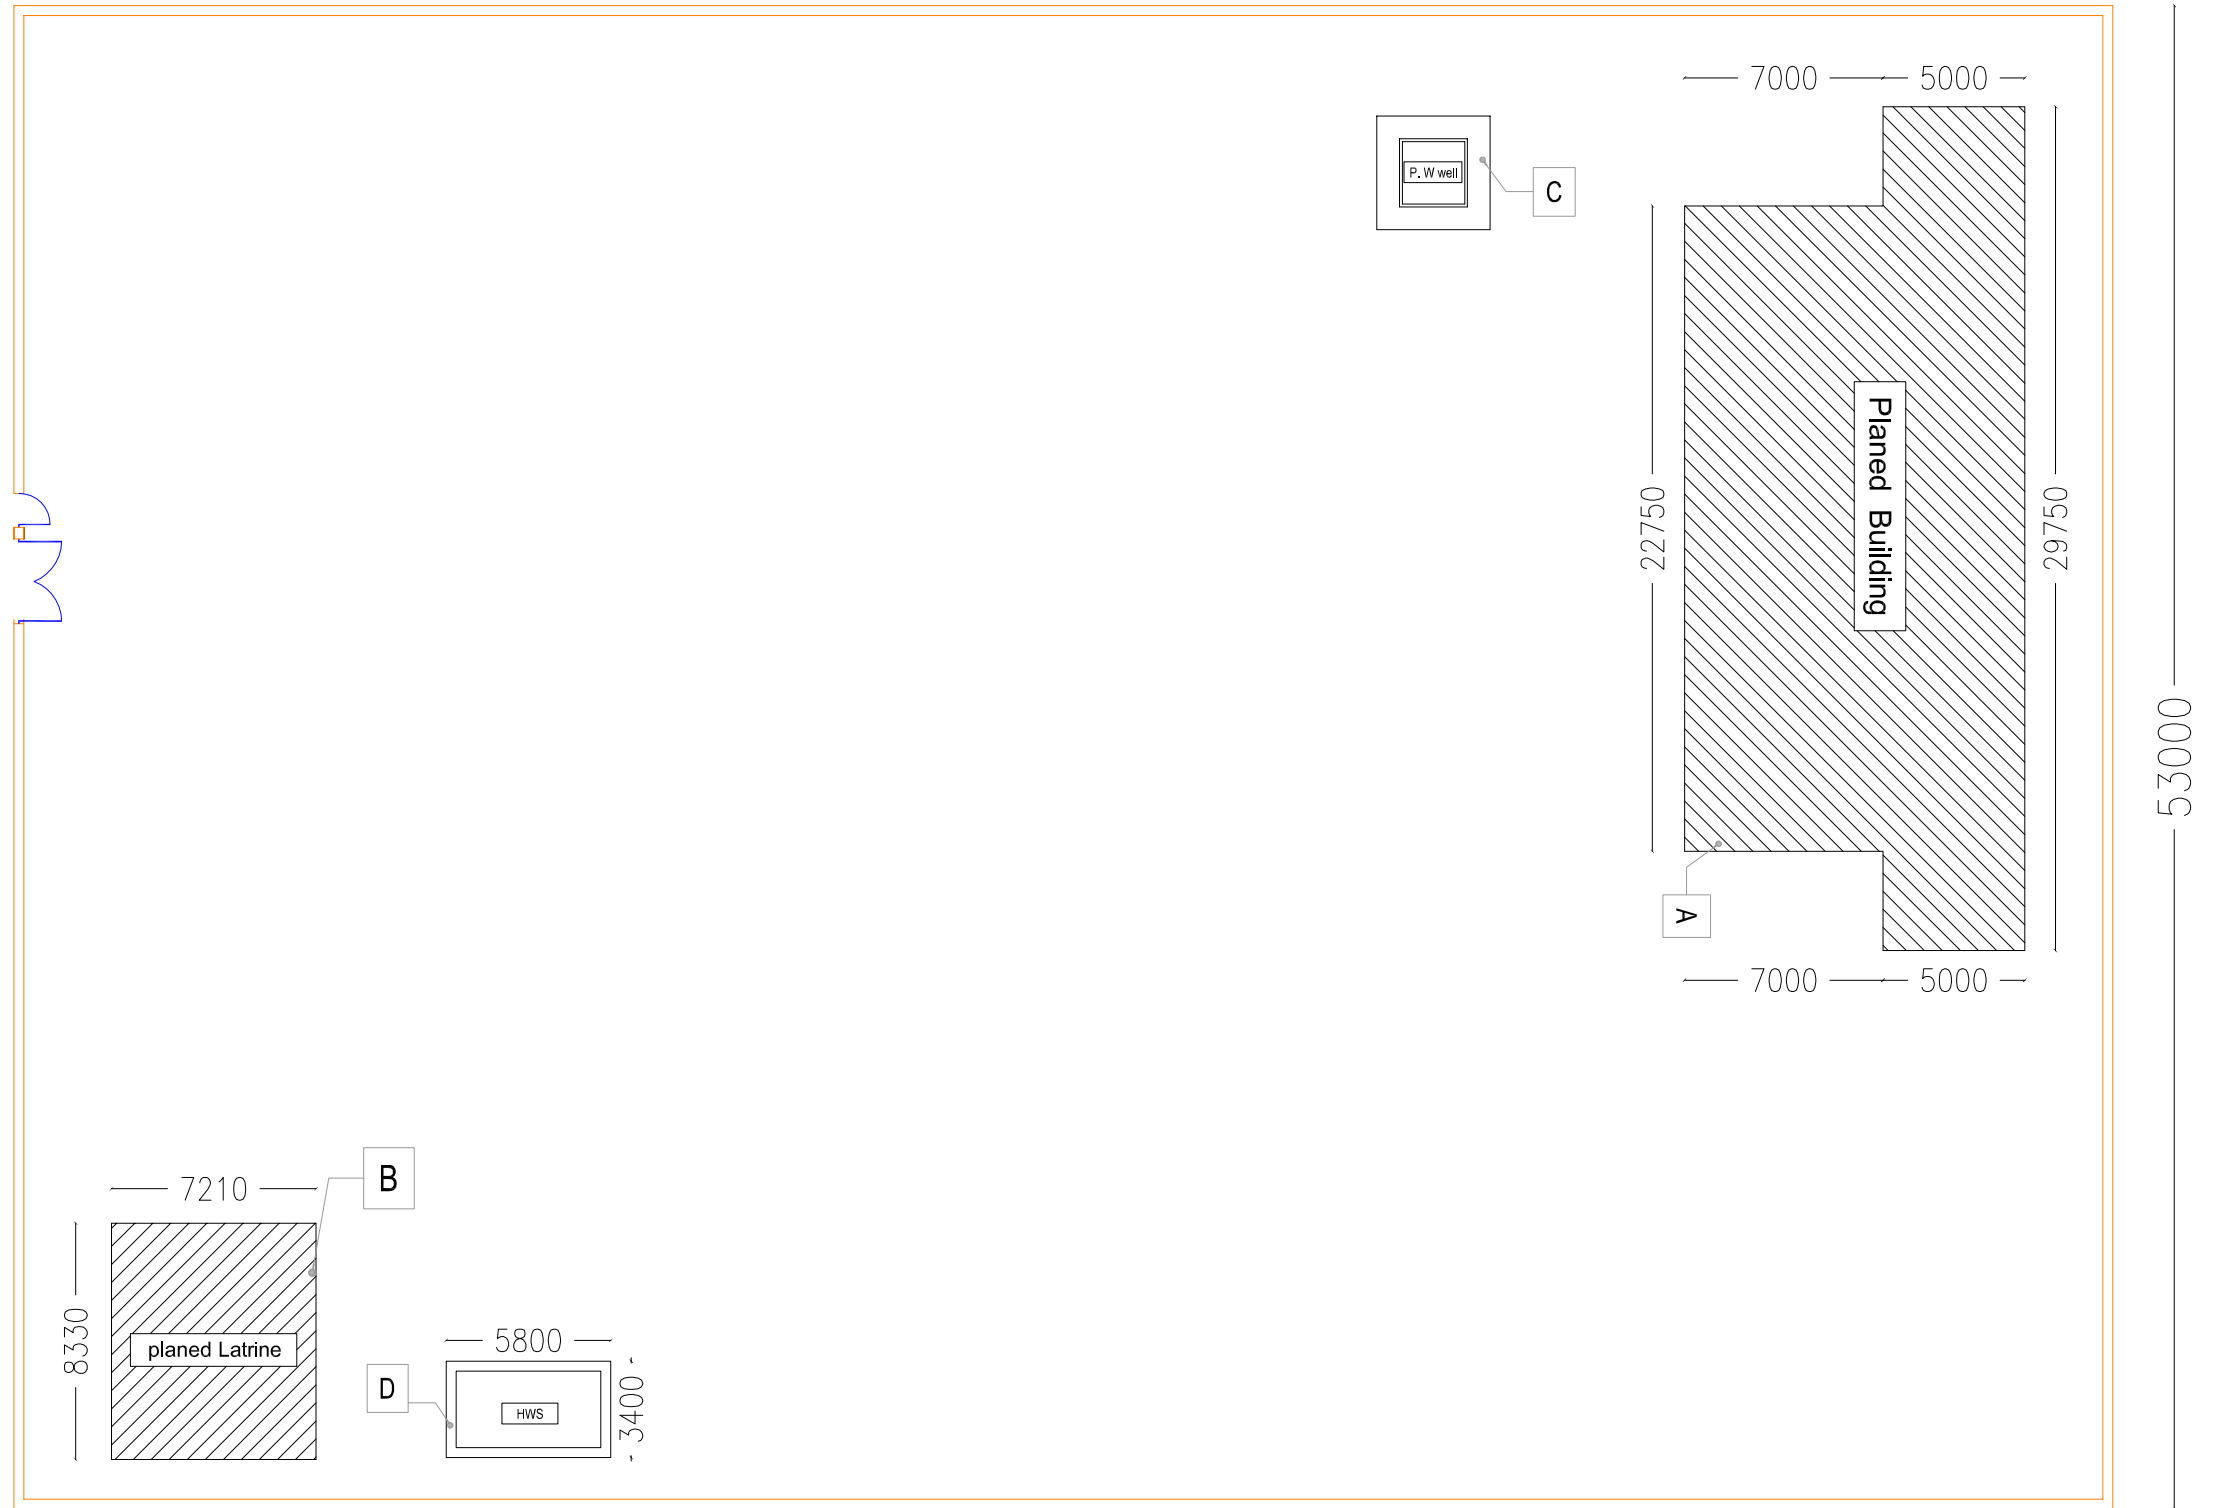

## 01|Site Plan Of Wachki School

N/S

- 1.The planed activities will be constructed based on the site condition
2. All dimensions are in mm unless otherwise specified



Ministry of Education Infrastructure service  
Department (I.S.D)

Designed by:		
Drawn by:	Eng Zabihullah Ferozi	
Checked By WASH Focal point :	Eng Nazifullah Akrami	
Approved by Visa Committee:		

No.	Submission Description:	Date:
01	For Tender(It drawn from primary data)	23/06/2023

Contract No:	
Contract Date:	
Fiscal Year:	
Drawn Code:	
Paper Size:	A3
Plot Date:	
Scale:	

ISD ( Ministry of Education Infrastructure Service Department)
Wachki School- Paktika, Afghanistan

School Code  
291000005