


## Sheena Joz School Legend of Site Plan

A	Planned Building
B	Planned Latrines 5
C	Planned Water well, Dept (55)m
D	Planned Hand washing station(1)
E	Planned Boundary wall(410m)
F	Existing Latrines

125000

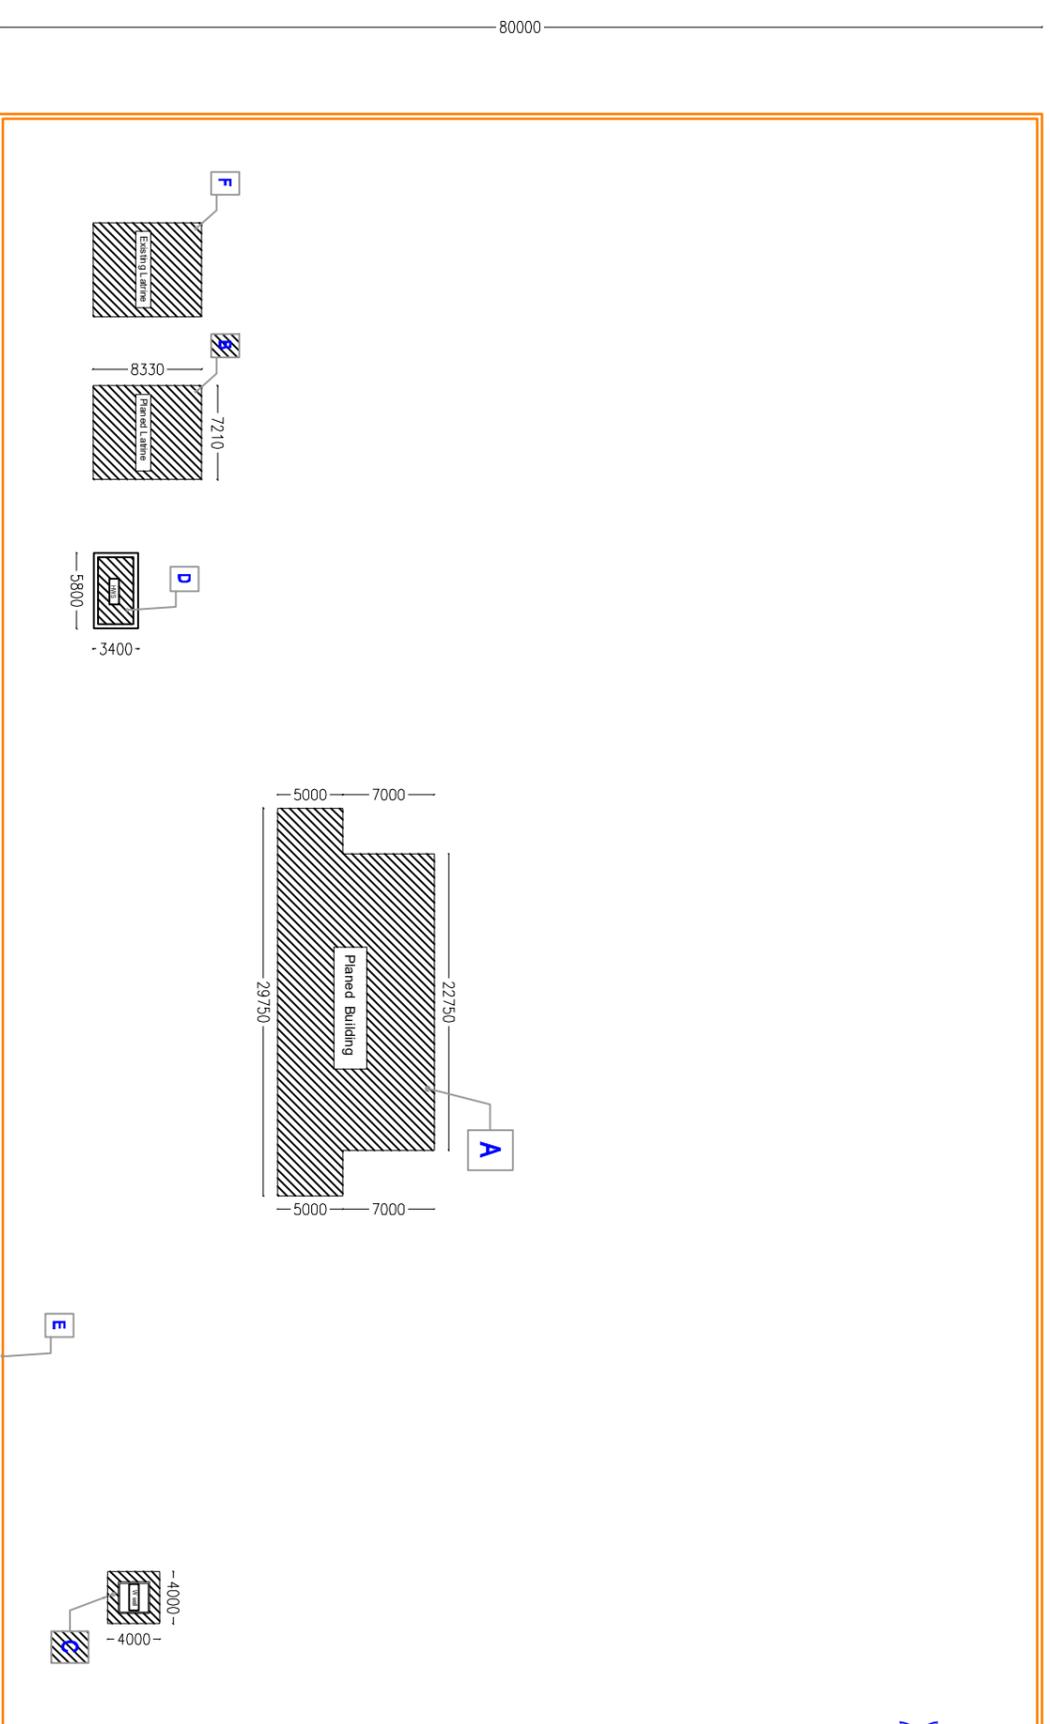

### 01 Site plan of shina jawuz school

N/S

Note:

1. All dimensions are in mm unless otherwise specified
2. The planned activities will be constructed based on the site condition



Ministry of Education Infrastructure  
Service department (I.S.D)

Designed by:	
Drawn by:	Eng Shukruddin Nusrati
Checked By WASH Focal point :	Eng Nazirullah Akrami
Approved by Visa Committee:	

No.	Submission Description:	Date:
(01)	For Tender( It drawn from primary data)	10/07/2023

Contract No:	
Contract Date:	
Fiscal Year:	
Drawn Code:	
Paper Size:	A3
Pilot Date:	
Scale:	

ISD ( Ministry of Education Infrastructure Service Department)

Shina jawuz school  
Dairkundi, Afghanistan

School Code  
(340900044)