


## Legend of Site Plan: Haji Bazarg School

A	Planed Building
B	Planed Latrine
C	Planed Water well, Dept (90)m
D	Hand washing station(1)
E	Planed Boundary wall(190m)

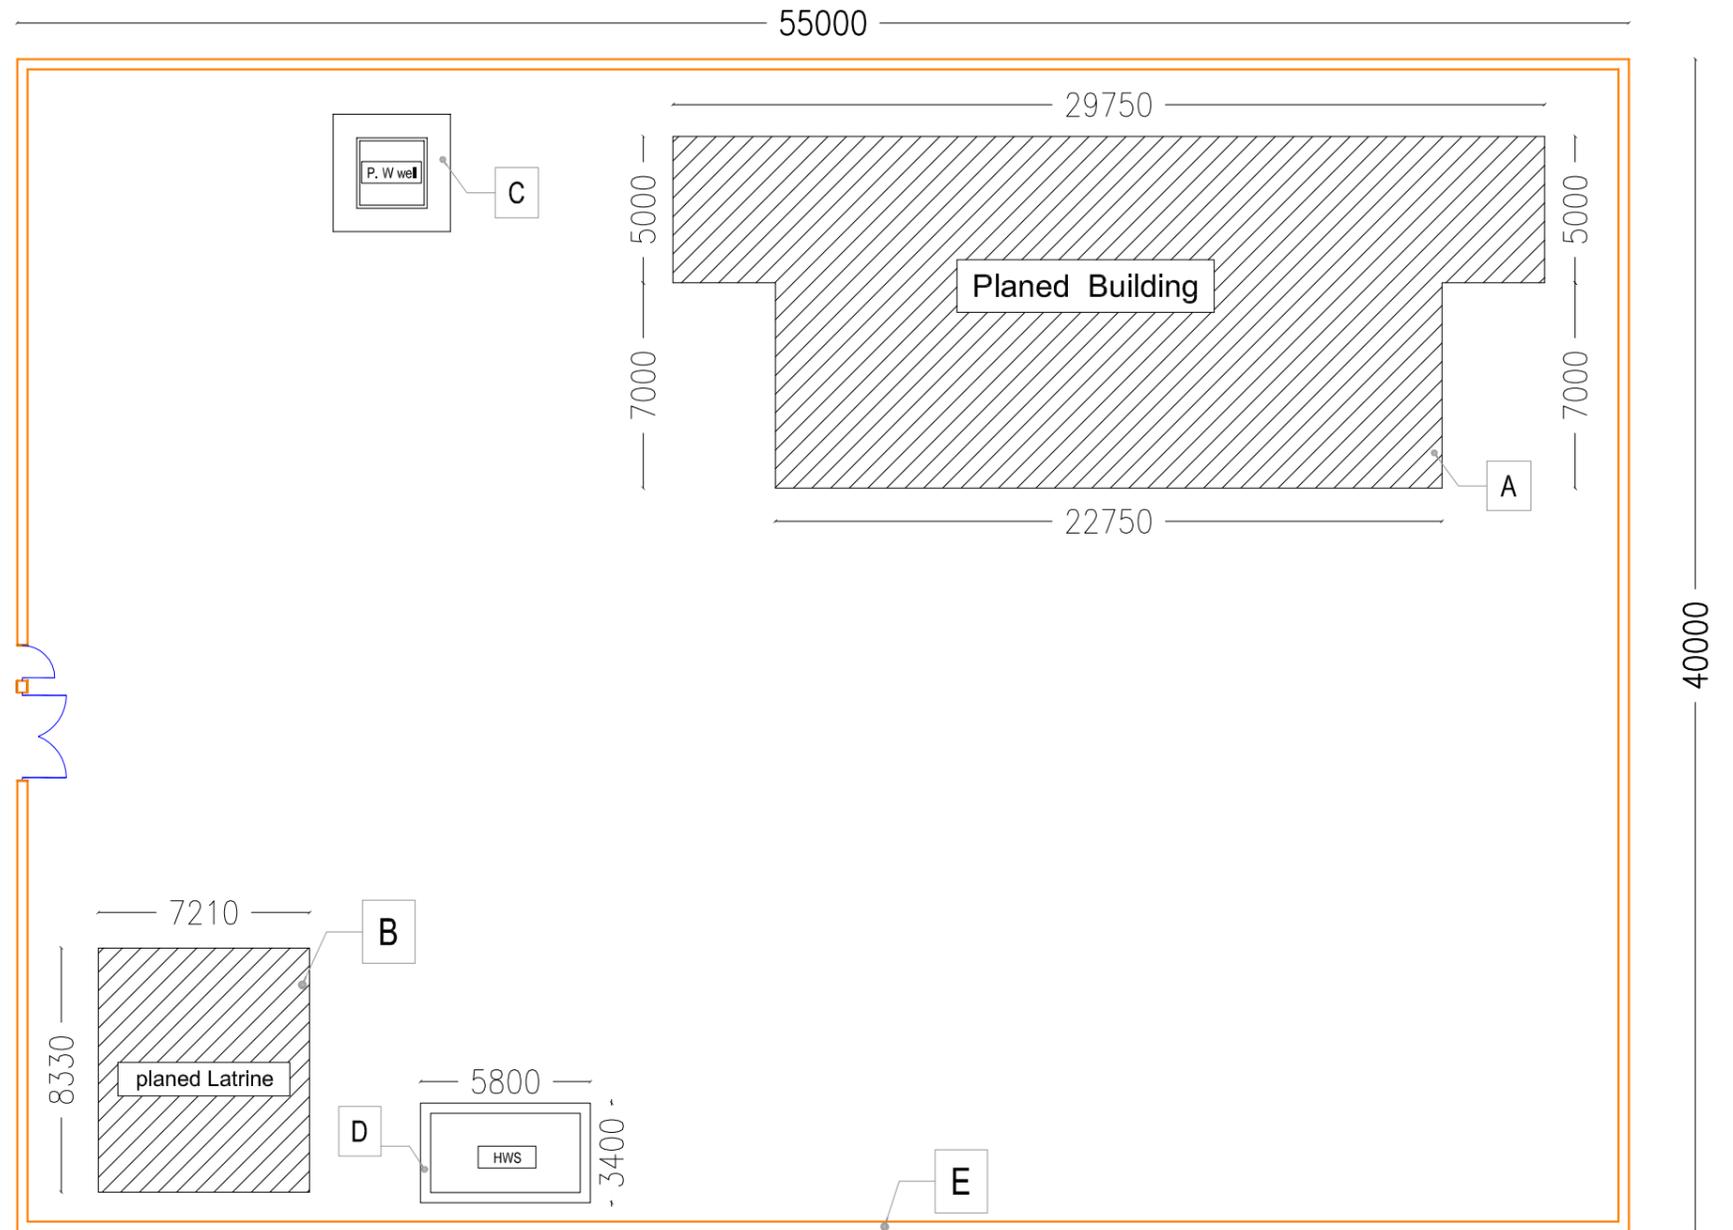

### 01 Site Plan Of Haji Bazarg School

N/S

1. The planned activities will be constructed based on the site condition
2. All dimensions are in mm unless otherwise specified



Ministry of Education Infrastructure service  
Department (I.S.D)

Designed by:	
Drawn by:	Eng Zabihullah Ferozi
Checked By WASH Focal point :	Eng Nazifullah Akrami
Approved by Visa Committee:	

No.	Submission Description:	Date:
01	For Tender (It drawn from primary data)	21/06/2023

Contract No:	
Contract Date:	
Fiscal Year:	
Drawn Code:	
Paper Size:	A3
Plot Date:	
Scale:	

ISD ( Ministry of Education Infrastructure Service Department)

Haji Bazarg School Logar , Afghanistan

School Code  
50700012