


Legend of Site Plan:Shaikho School

A	Planed Building
B	Planed Latrine
C	Planed Water well, Dept (180)m
D	Hand washing station(1)
E	Planed Boundary wall(256m)

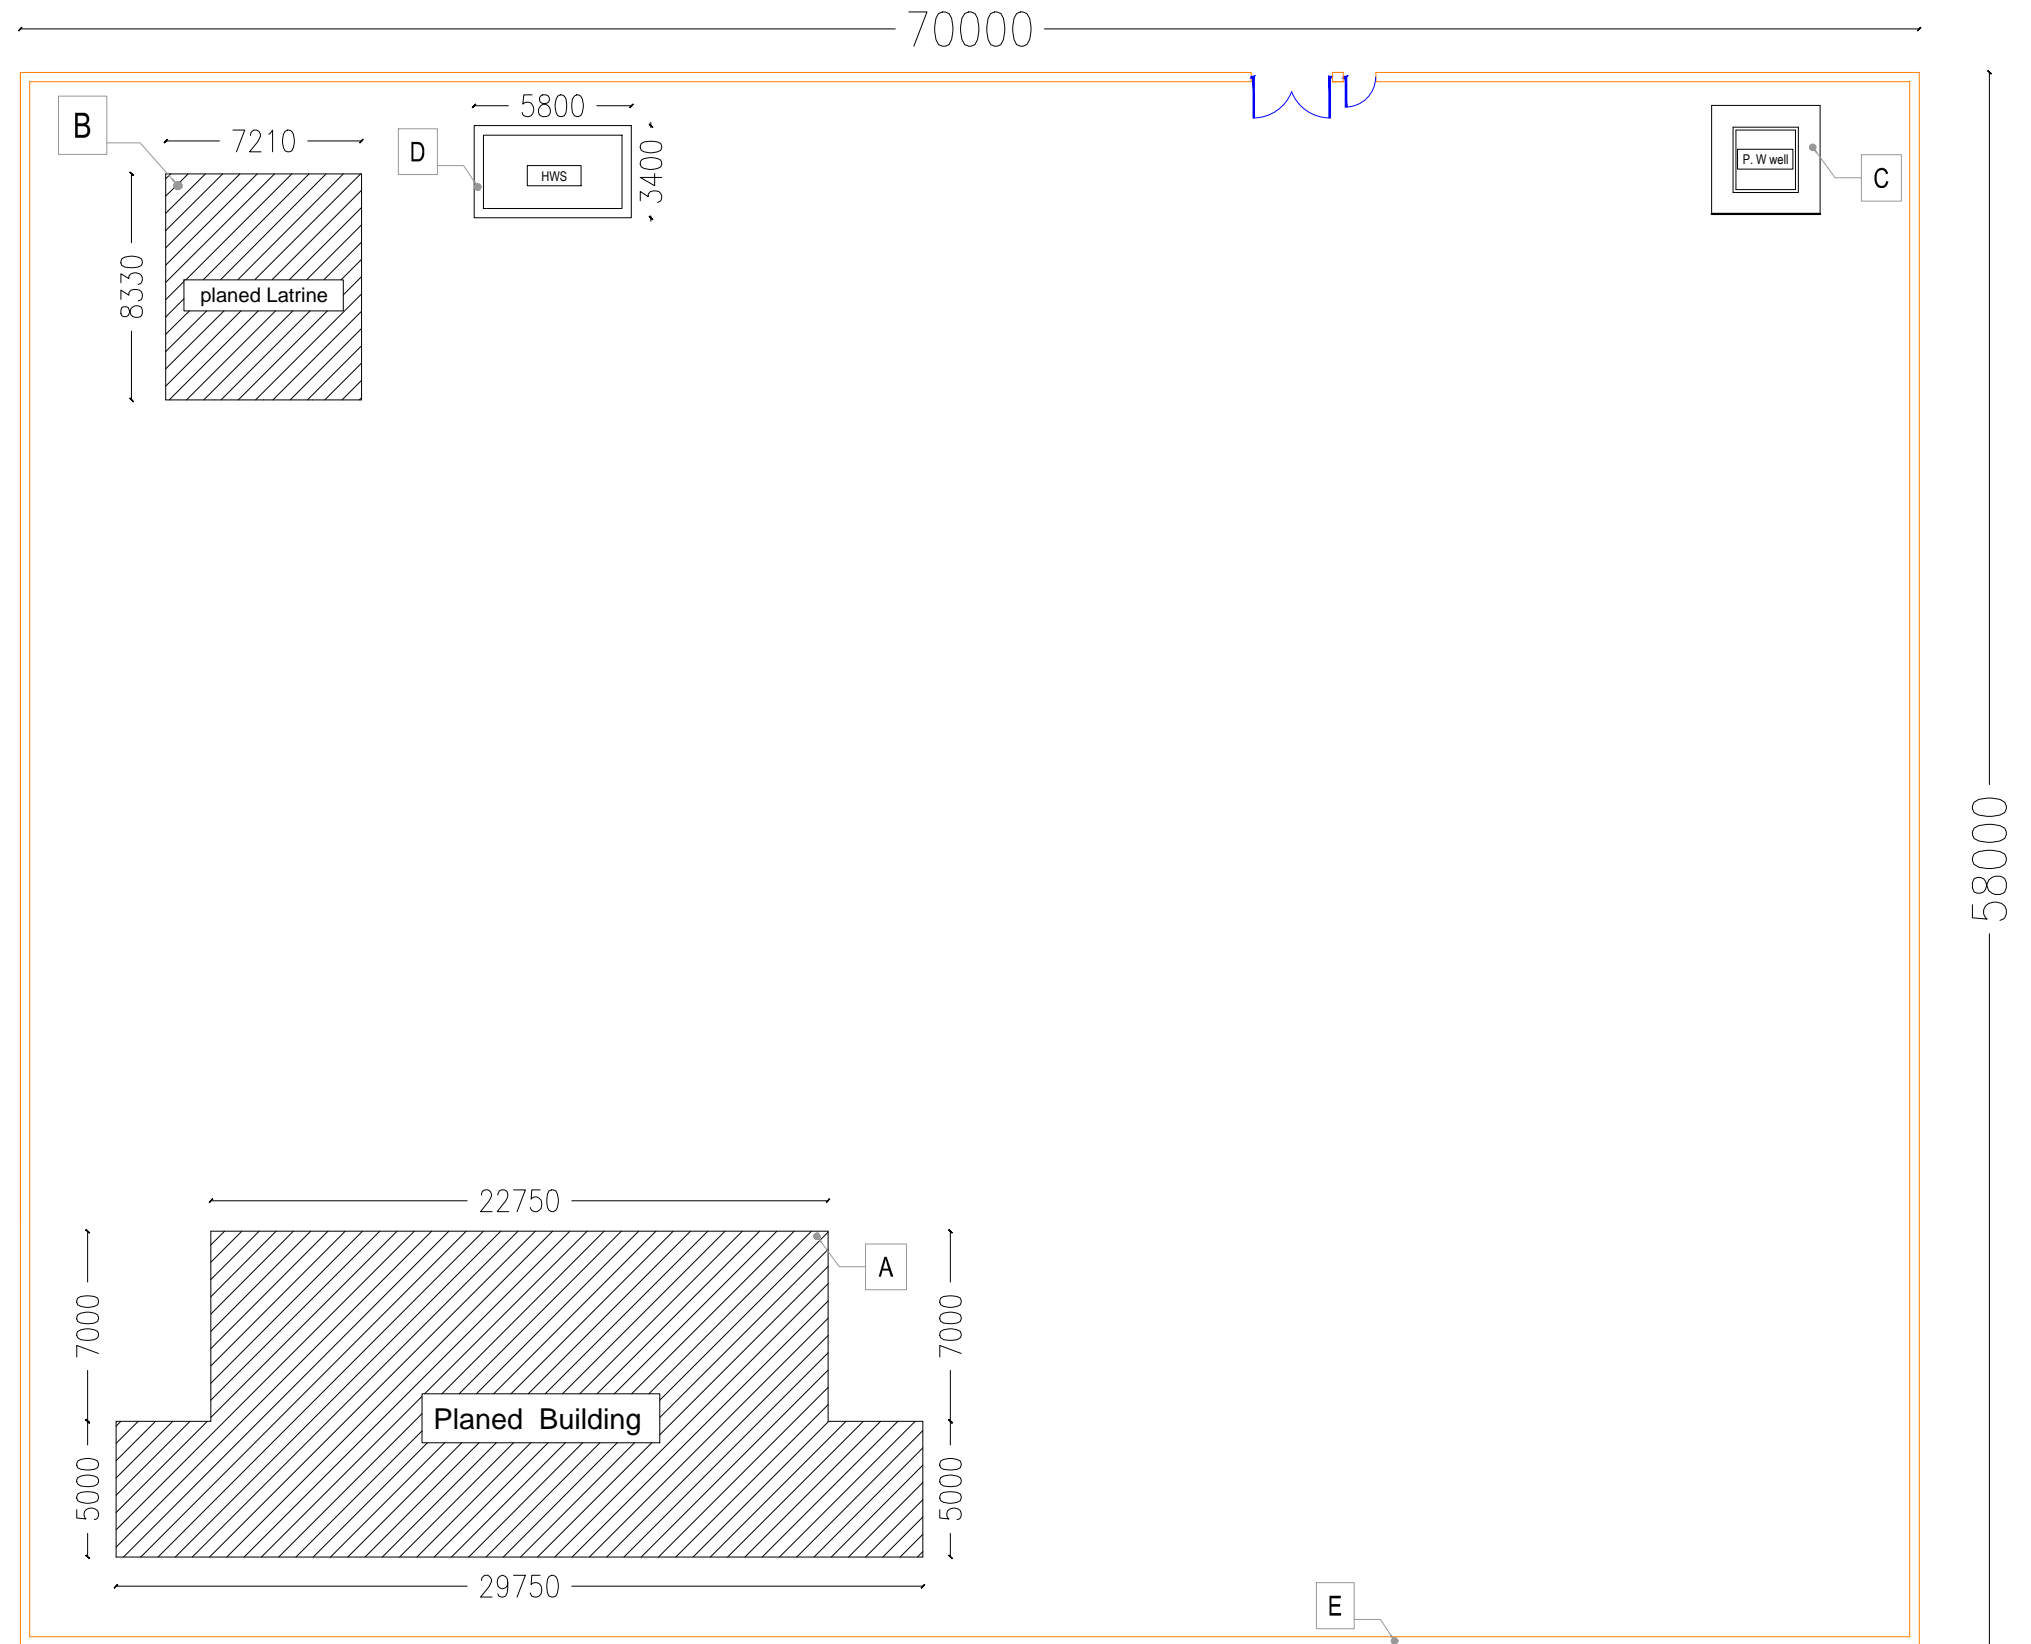

01|Site plan of Shaikho School

N/S

- 1.The planed activities will be constructed based on the site condition
2. All dimensions are in mm unless otherwise specified



Ministry of Education Infrastructure service
Department (I.S.D)

Designed by:

Drawn by:

Checked By
WASH Focal point :

Approved by
Visa Committee:

Eng Zabihullah Ferozi

Eng Nazifullah Akrami

No.

Submission
Description:

Date:

(01) For Tender(It drawn from primary
data)

18/06/2023

Contract No:

Contract Date:

Fiscal Year:

Drawn Code:

Paper Size:

Plot Date:

Scale:

A3

ISD (Ministry of Education Infrastructure Service Department)

Shaikho School - Kabul , Afghanistan

School Code
102000064